


# DAVIS CHINESE CHRISTIAN CHURCH

536 + 524 ANDERSON ROAD, DAVIS, CALIFORNIA

240'-0"

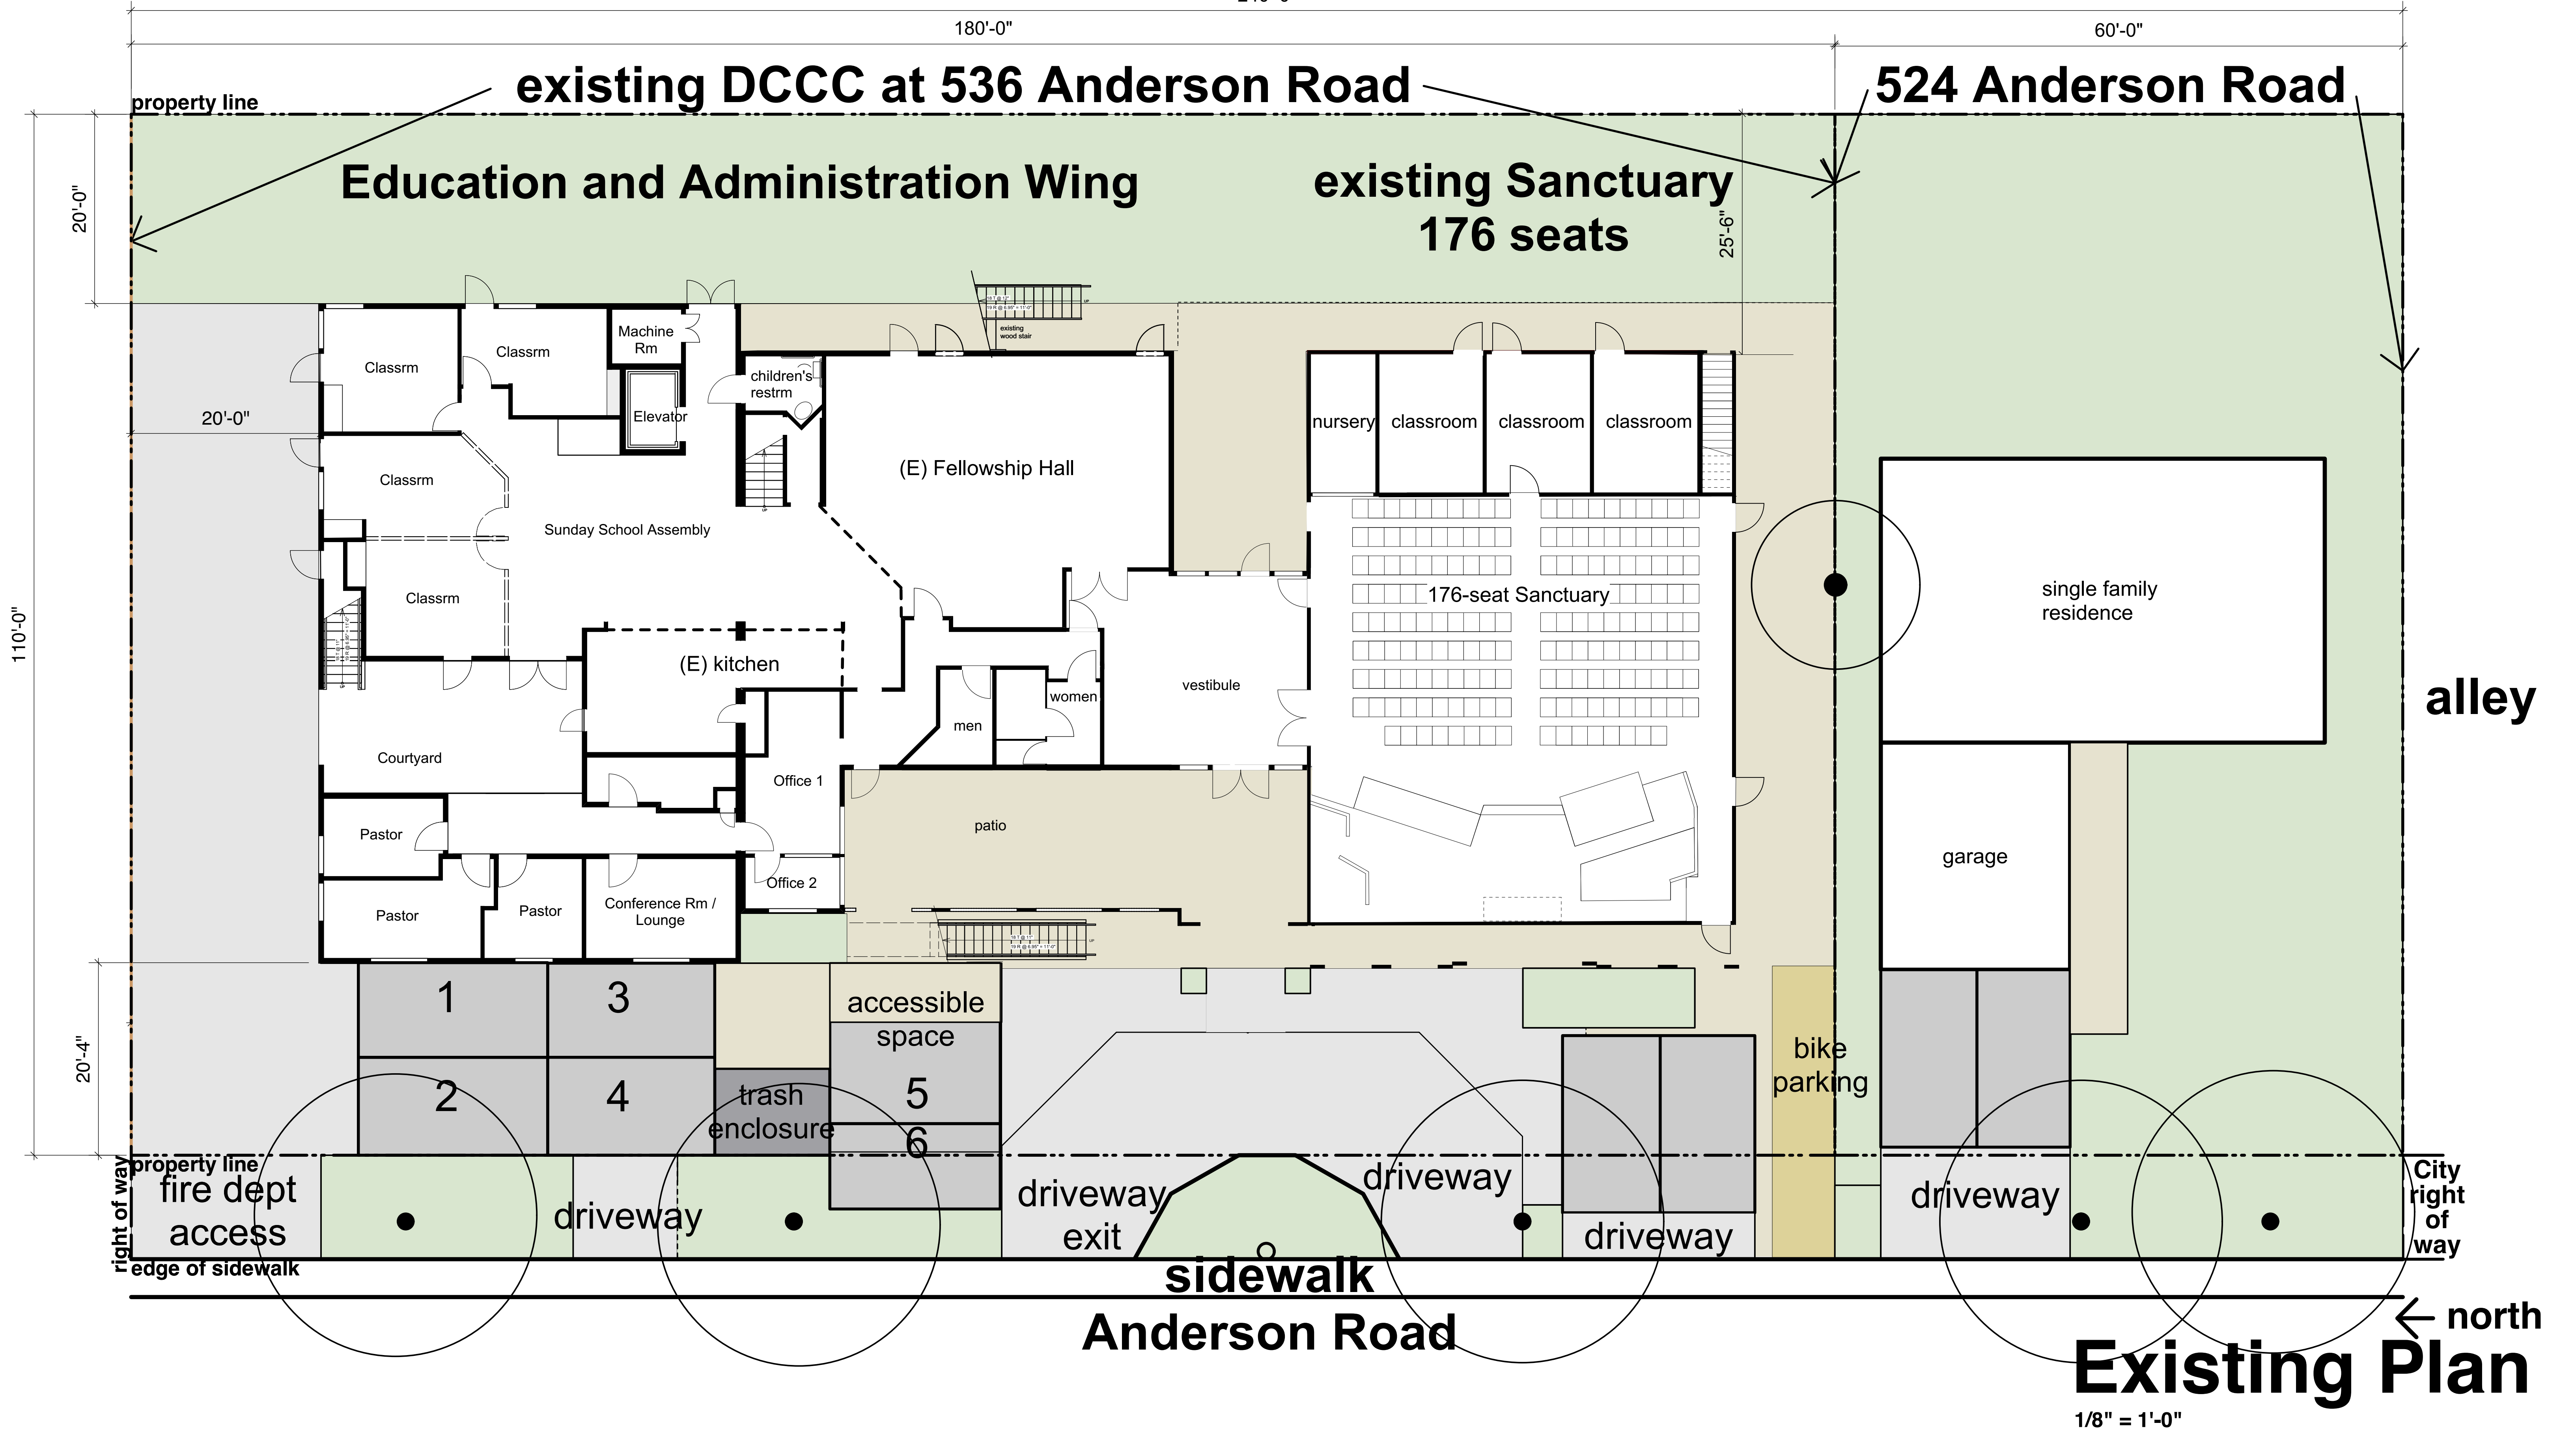

Existing Plan

1/8" = 1'-0"

Maria Ogrzyziak Architecture

530-400-5030 241 B Street, Davis, California 95616 maria@oarch.com